




# GINGERBREAD HOUSE TEMPLATE

 


Roof (2)

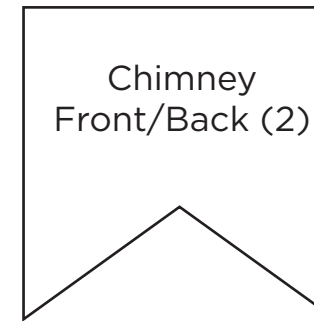


Chimney  
Front/Back (2)

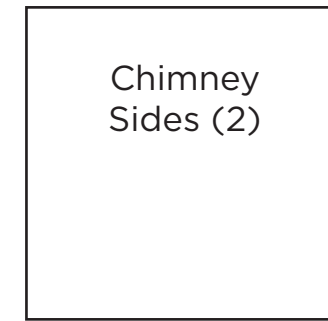

Chimney  
Sides (2)

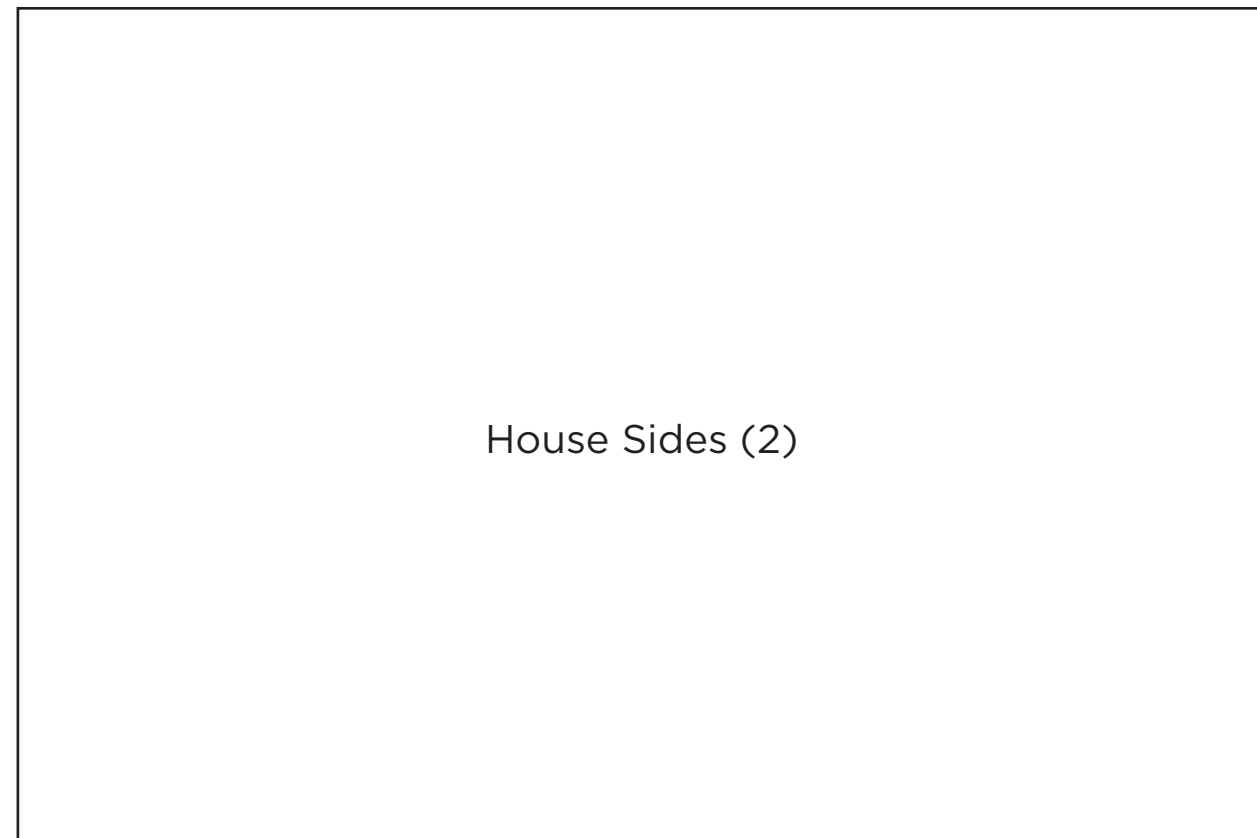

House Sides (2)

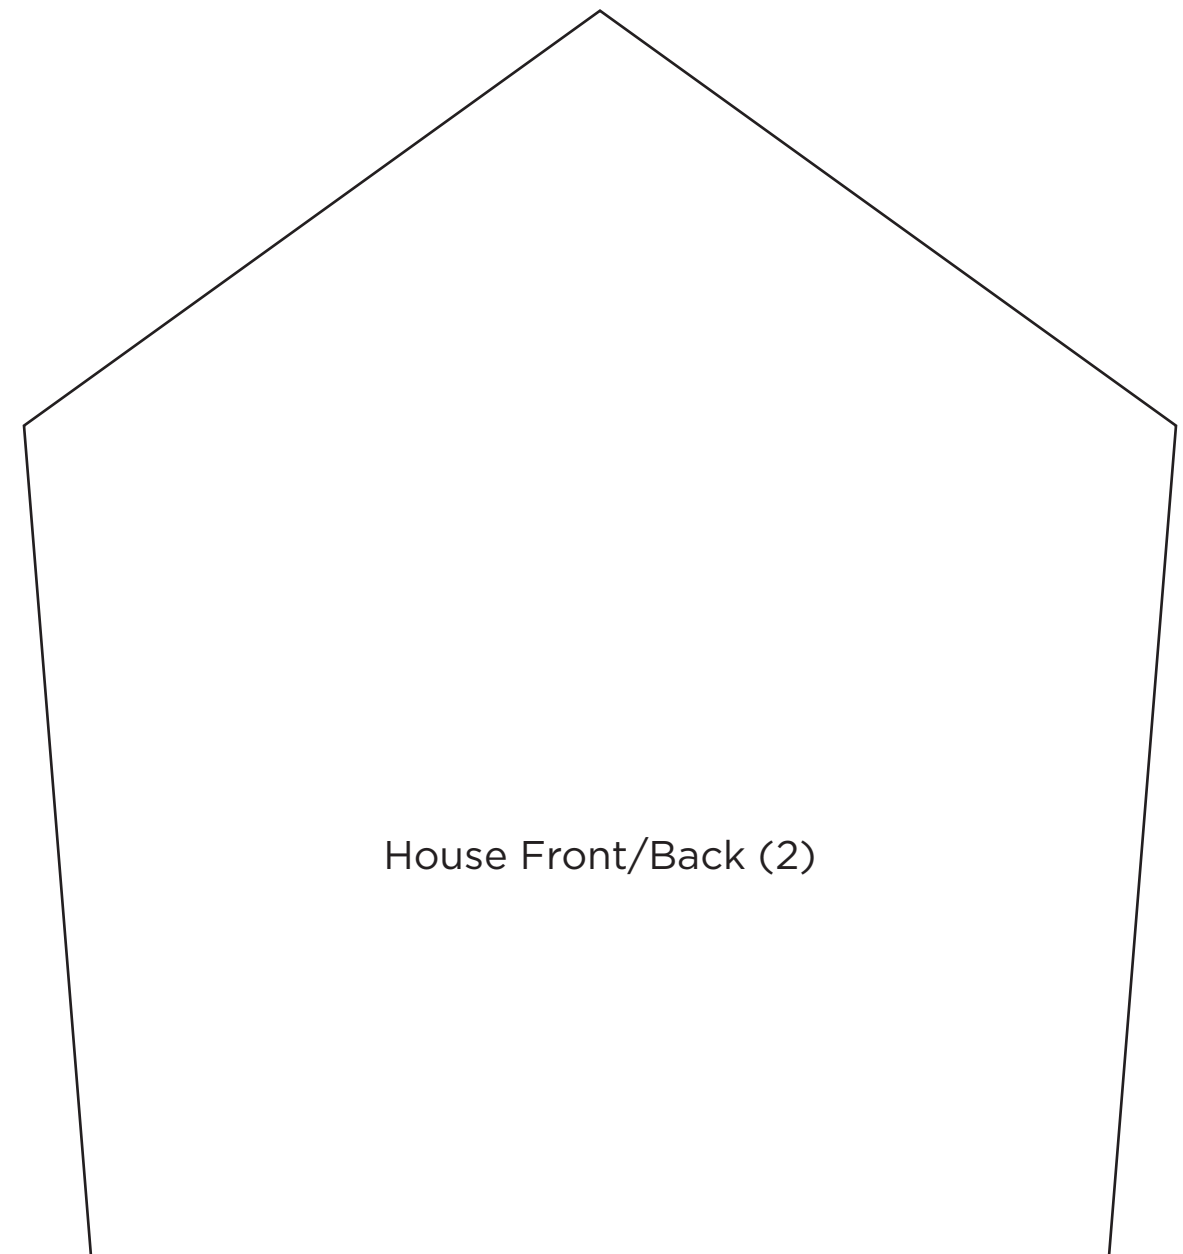

House Front/Back (2)